



--- NO WAITING 8 AM TO 6 PM
 MONDAY TO SATURDAY



DROPPED KERB ACCESS

Rev.	Description	Date	Drawn



Winchester
 City Council

OPERATIONS GROUP
 ACCESS & INFRASTRUCTURE

City Offices
 Colley Park Street
 Winchester,
 SO23 9LJ.


© Winchester City Council

Project: TRAFFIC MANAGEMENT
 PERMANENT
 TRAFFIC ORDERS


Title: PROPOSED
 8 AM TO 6 PM MONDAY TO SATURDAY
 PARK ROAD
 WINCHESTER

Scale: NTS Date: OCT 2009
 Drawn: NVC Checked:

DRG. No. 810402/197/002

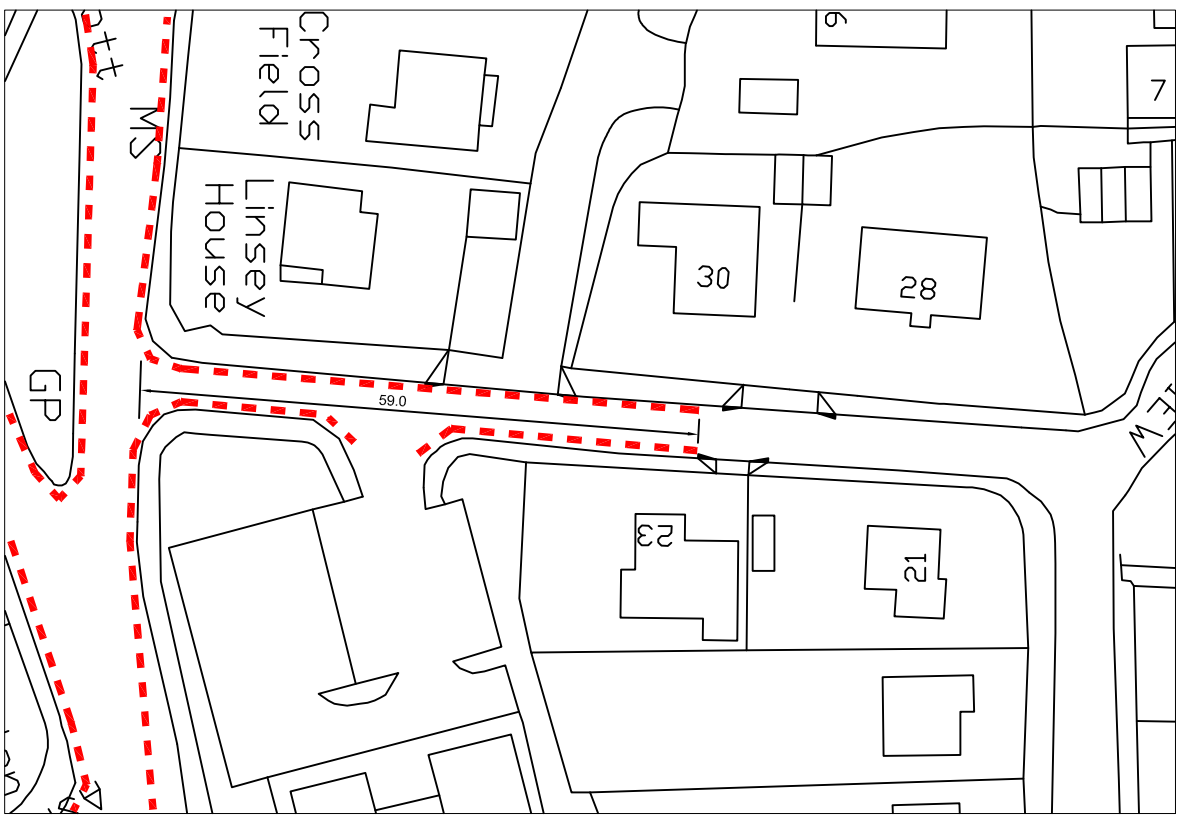

PROPOSED RESTRICTIONS

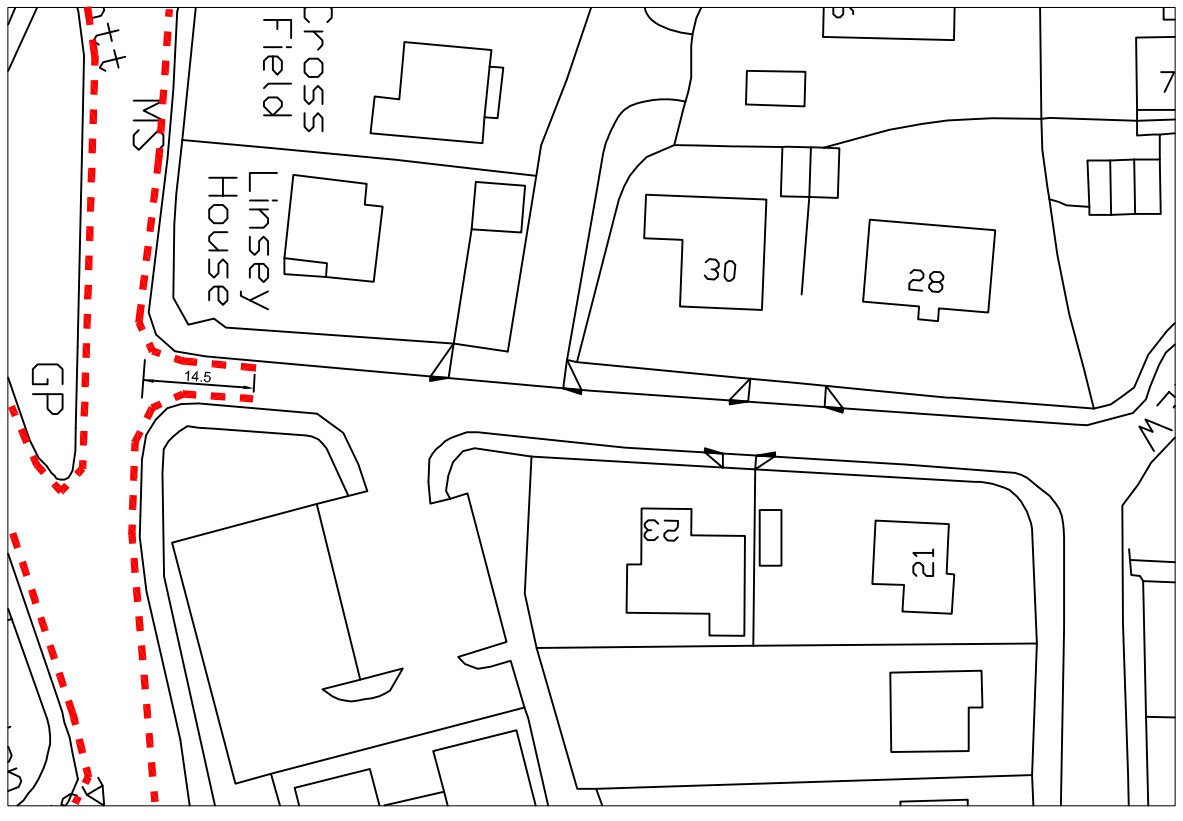

EXISTING RESTRICTIONS