



Option A

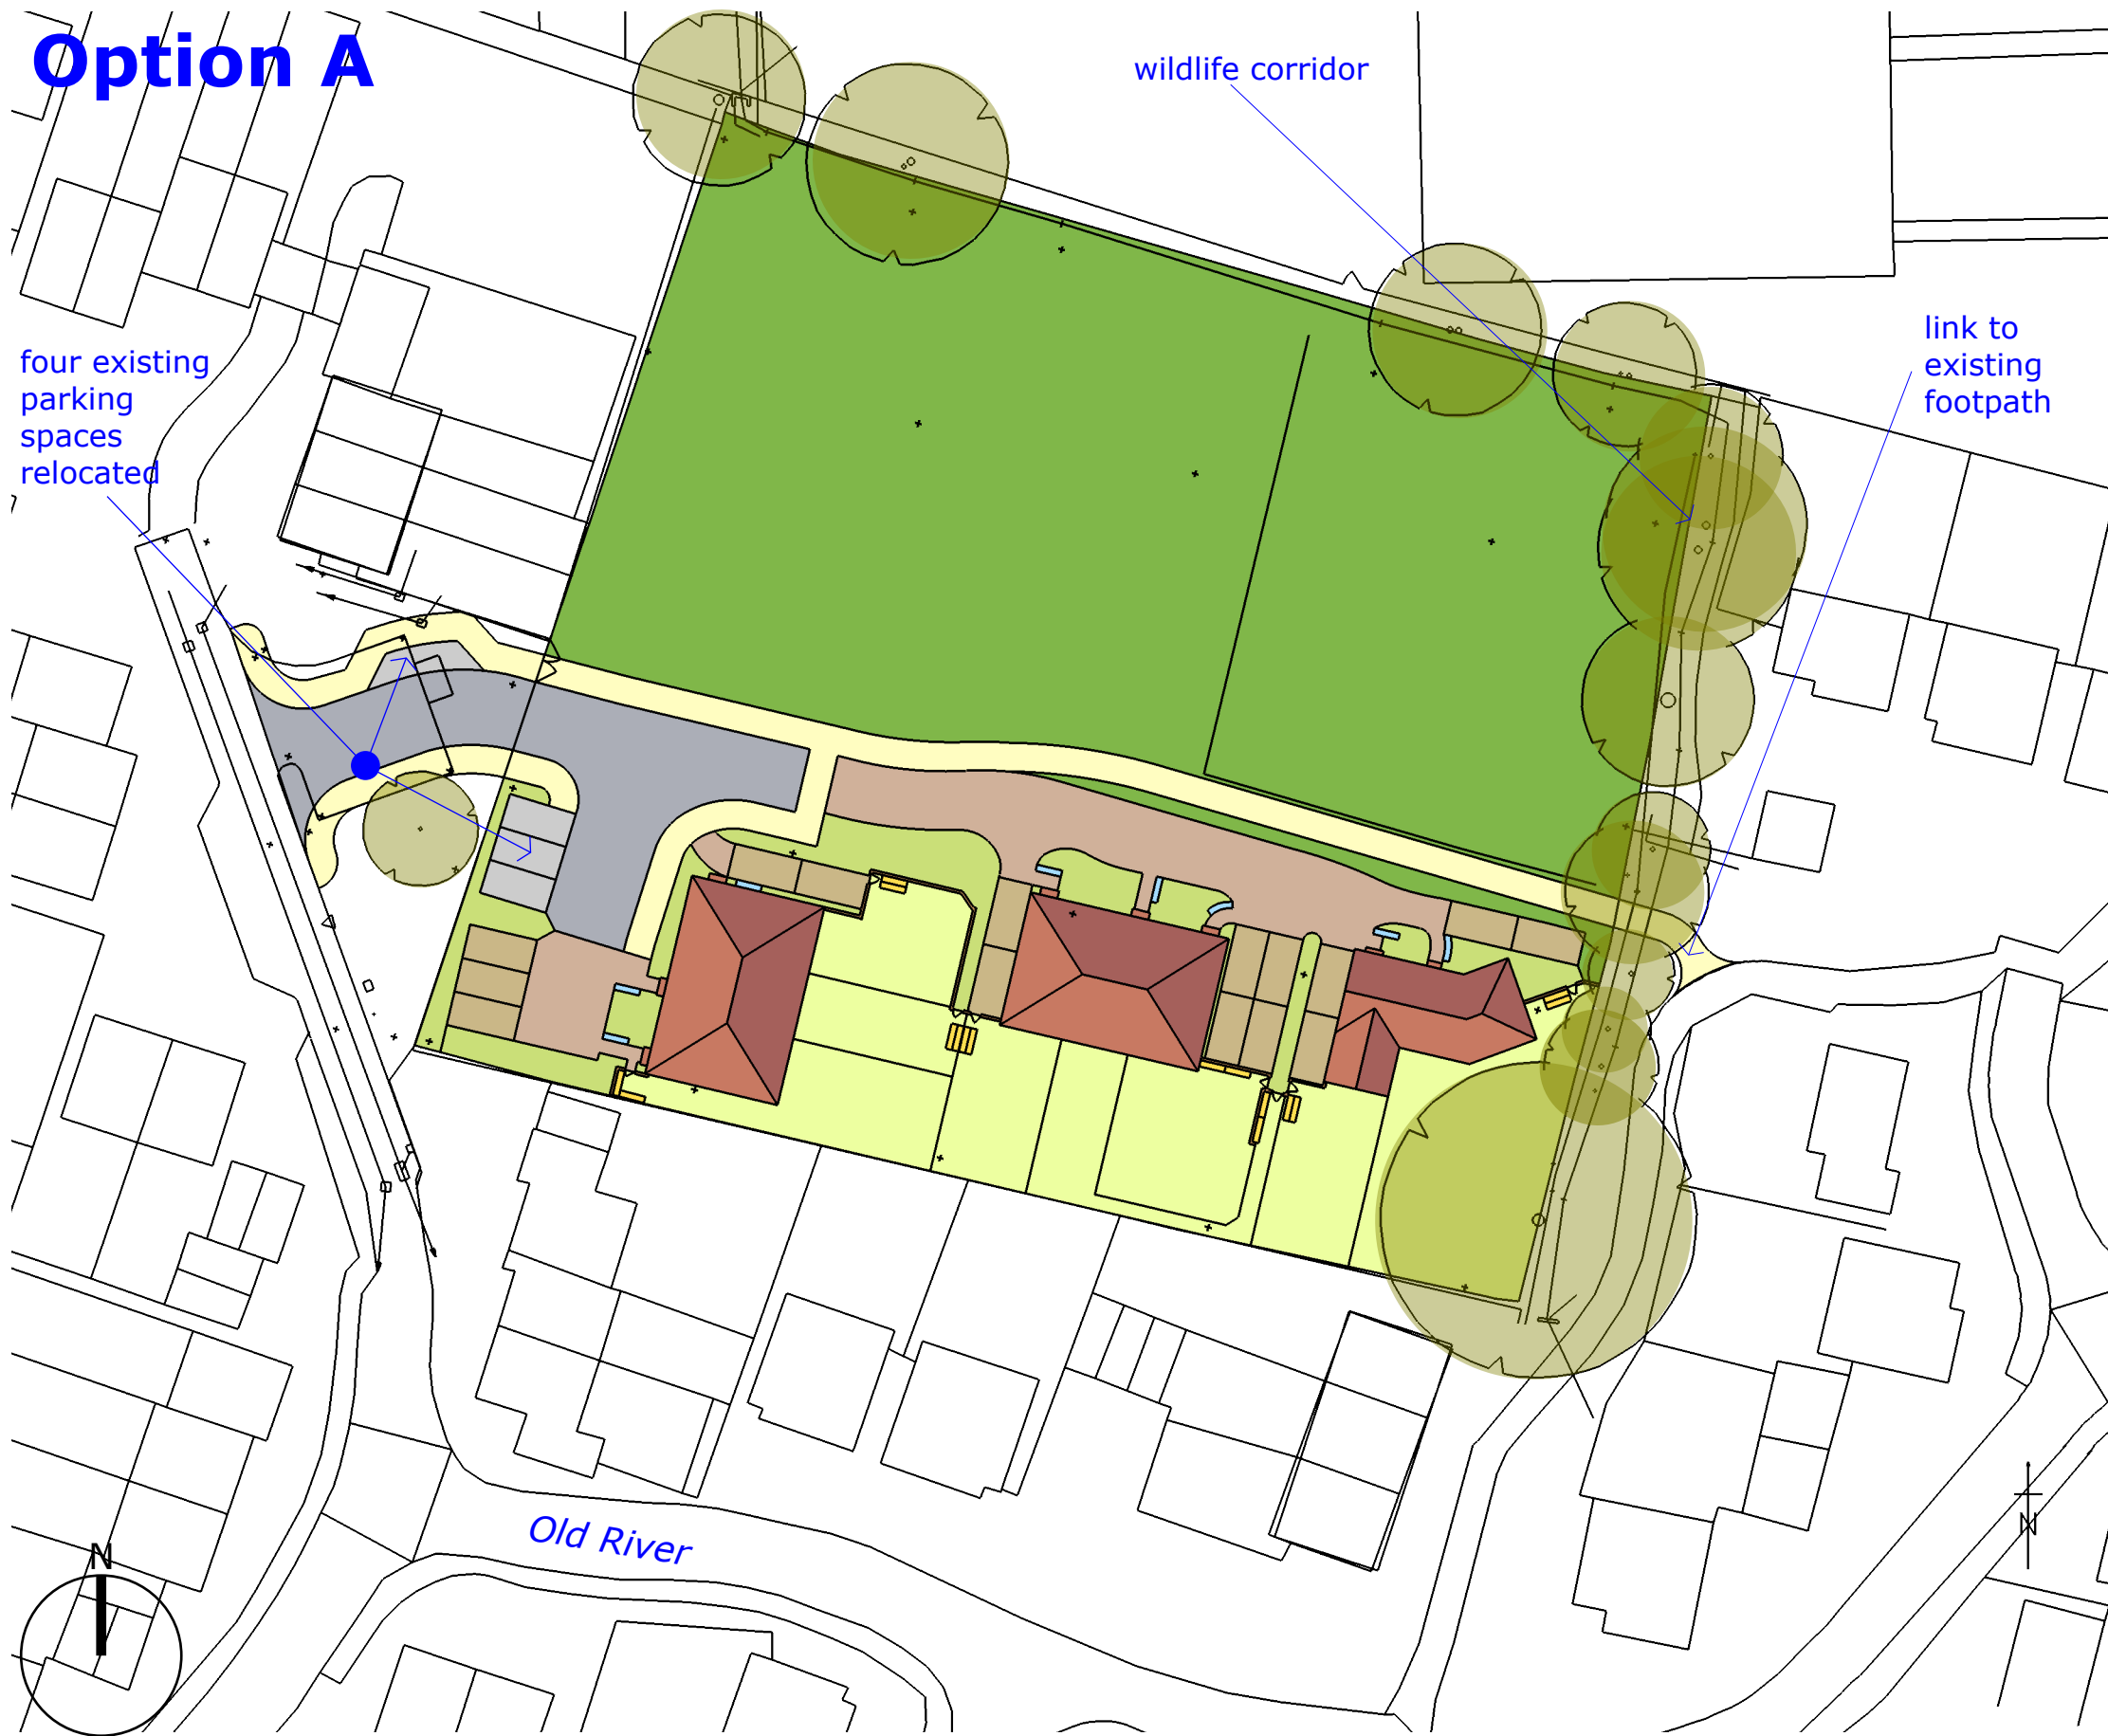

Land off Old River, Denmead

ILLUSTRATIVE LAYOUT

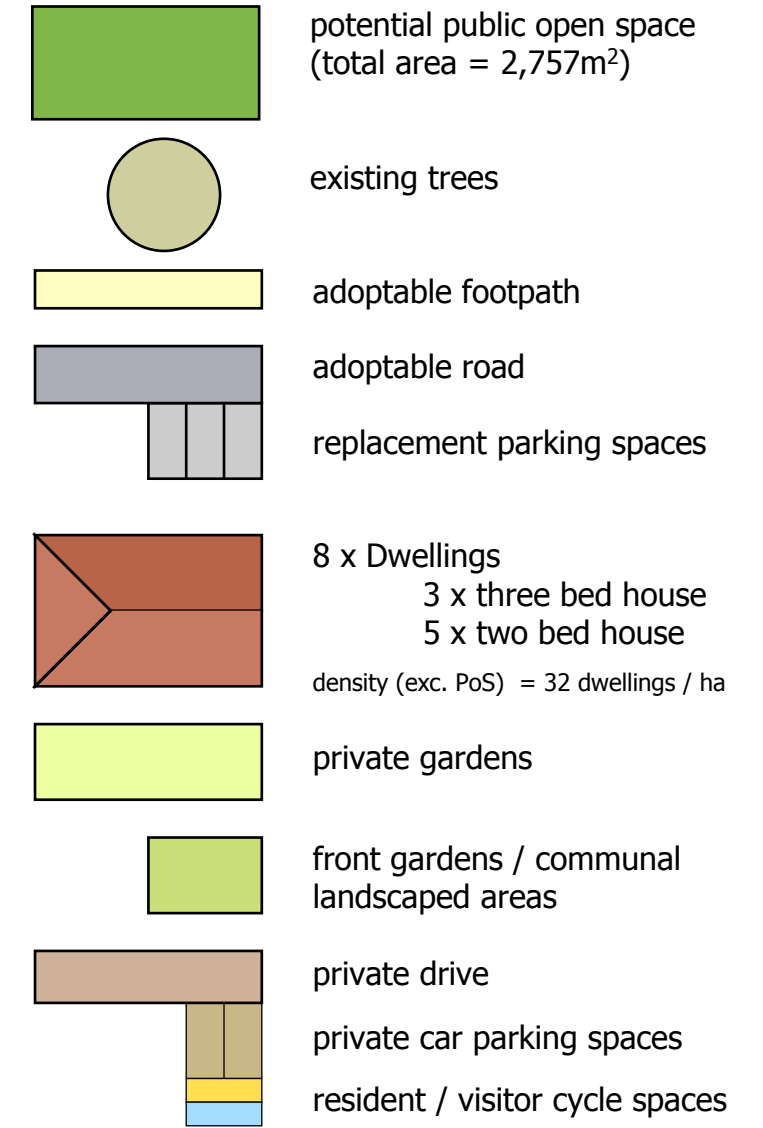

DATE: December 2009

Assets and Development, PBRs,
The Castle, Winchester, SO23 9DS

This map is reproduced from material with the permission of Ordnance Survey on behalf of the Controller of Her Majesty's Stationery Office. Crown Copyright. Unauthorised reproduction infringes Crown Copyright and may lead to prosecution or civil proceedings.
HCC 100019180 2008

Scale 1:500 @ A3 [when printing from PDF, set page scaling to NONE under Page Handling to ensure correct scale]

N. B. Drawing for illustrative purposes only



Hampshire
County Council